

EFH UMGEBUNG 1:50


NEUBAU EINFAMILIENHAUS

IM BIFANG, 5619 BÜTTIKON

STEGER PETER

HOFMATTENWEG 3, 5619 BÜTTIKON

F. BODEN ERDGESCHOSS = ±0.00 = 497.65 MÜ.M.

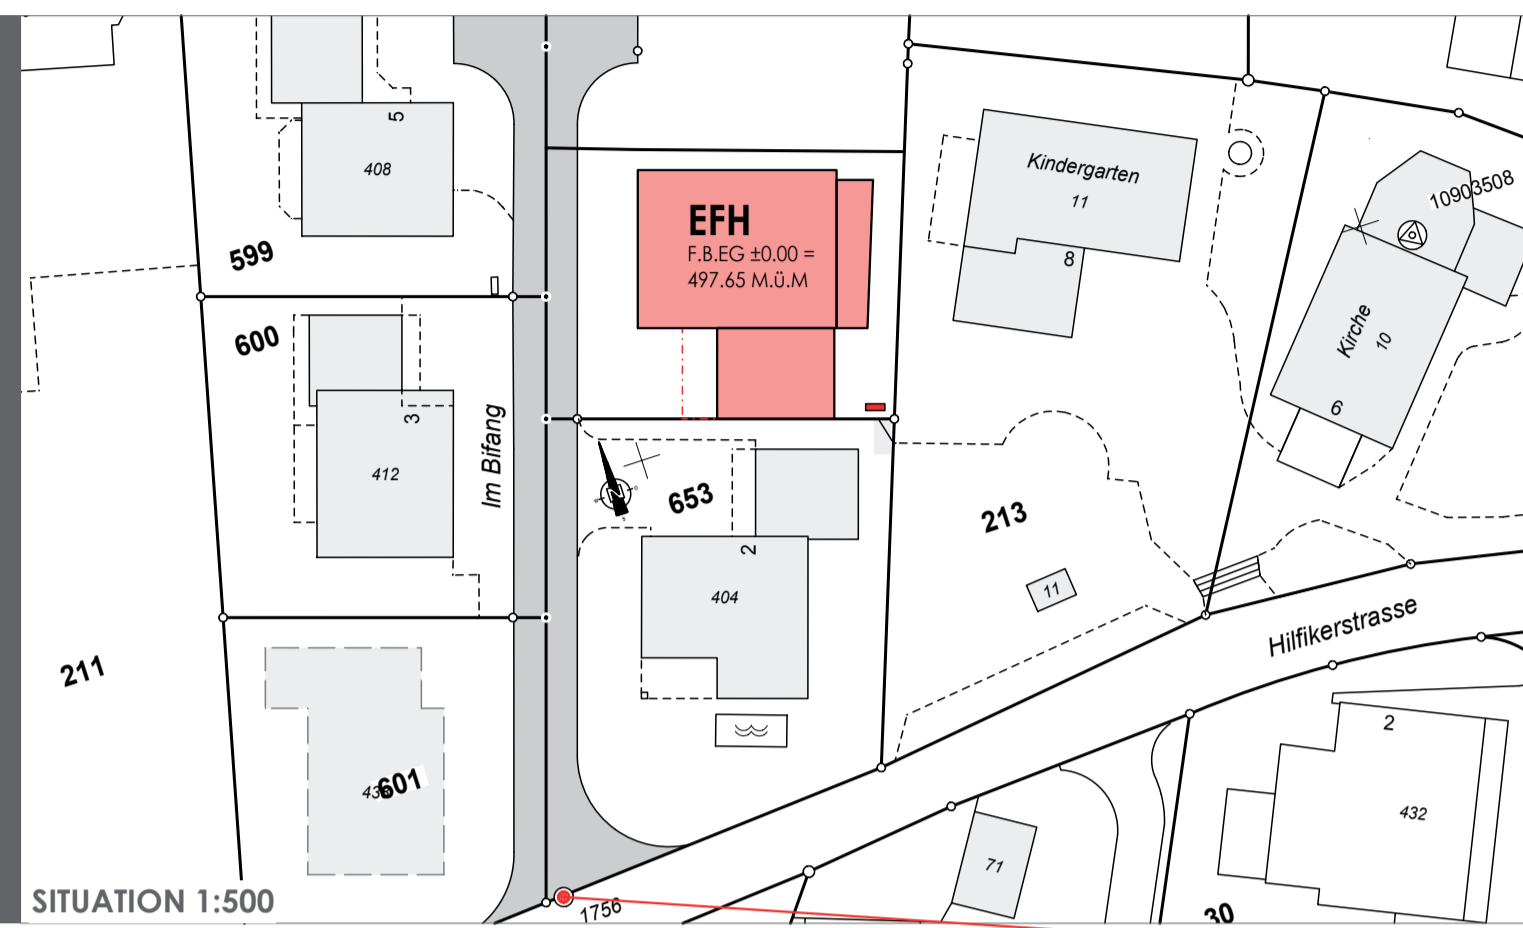

SITUATION 1:500

Höhenfixpunkt PP Nr. 1756 OK Stein 500.23 M.ü.M.

UMGEBUNG

+0.85.....	GEW. TERRAINKOTE	+0.85.....	NEUE TERRAINKOTE
	SICKERSTEINE FINO 2322/04 (KRETLI/VERDI) GEFÄST ART.NR. 133.373 (CREA BETON)		SICKERSTEINE FINO 2014/04 (CREA) FEM GEFÄST ART.NR. 125.893 (CREA BETON)
	GEHWEGPLATTEN 3020/04 (KRETLI/VERDI) GEFÄST, GLATT ART.NR. 137.023		RANDABSCHLUSS STAHLELECH
	RÜNDKIES		RASEN
			RANDSCHIENEN PAVE EDGE

